



Swing Doors

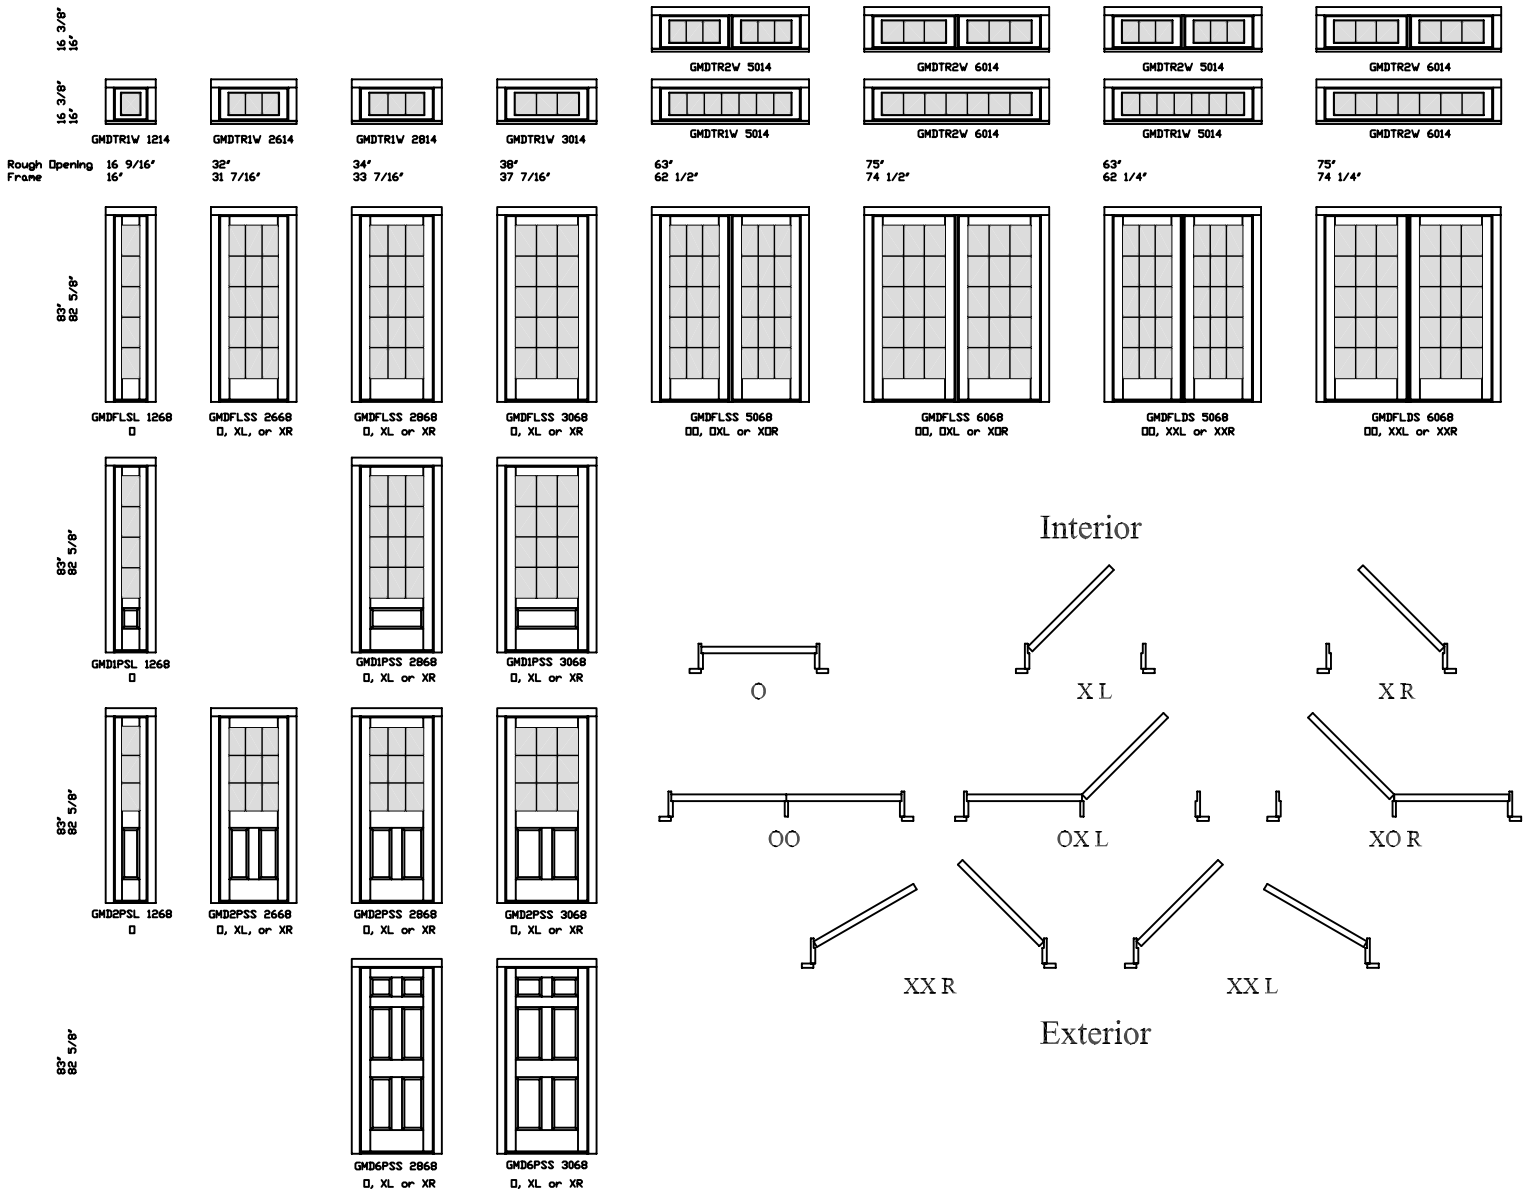

French Sliding Doors

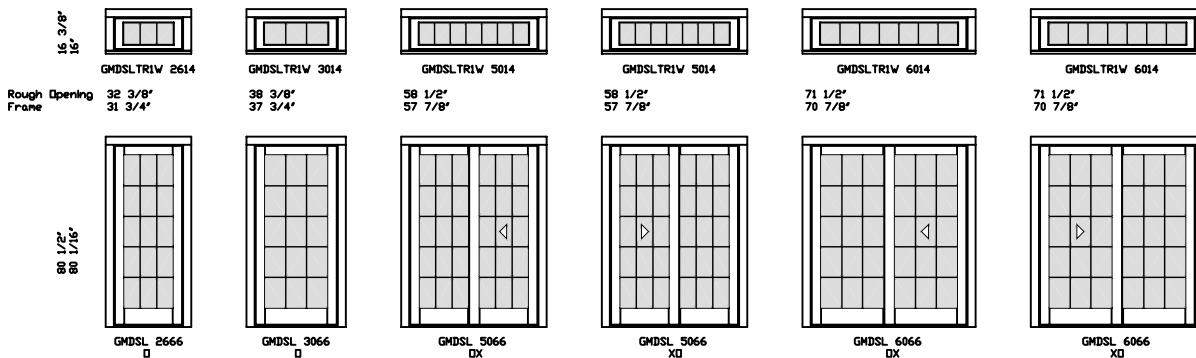

All elevations shown are from the exterior view.

Note: Standard divided light patterns shown, others available upon request.